




CHANNEL SYSTEMS, INC.
 74 - 98th Avenue
 Oakland, CA 94603
 phone: 510-568-7288
 fax: 510-568-4619

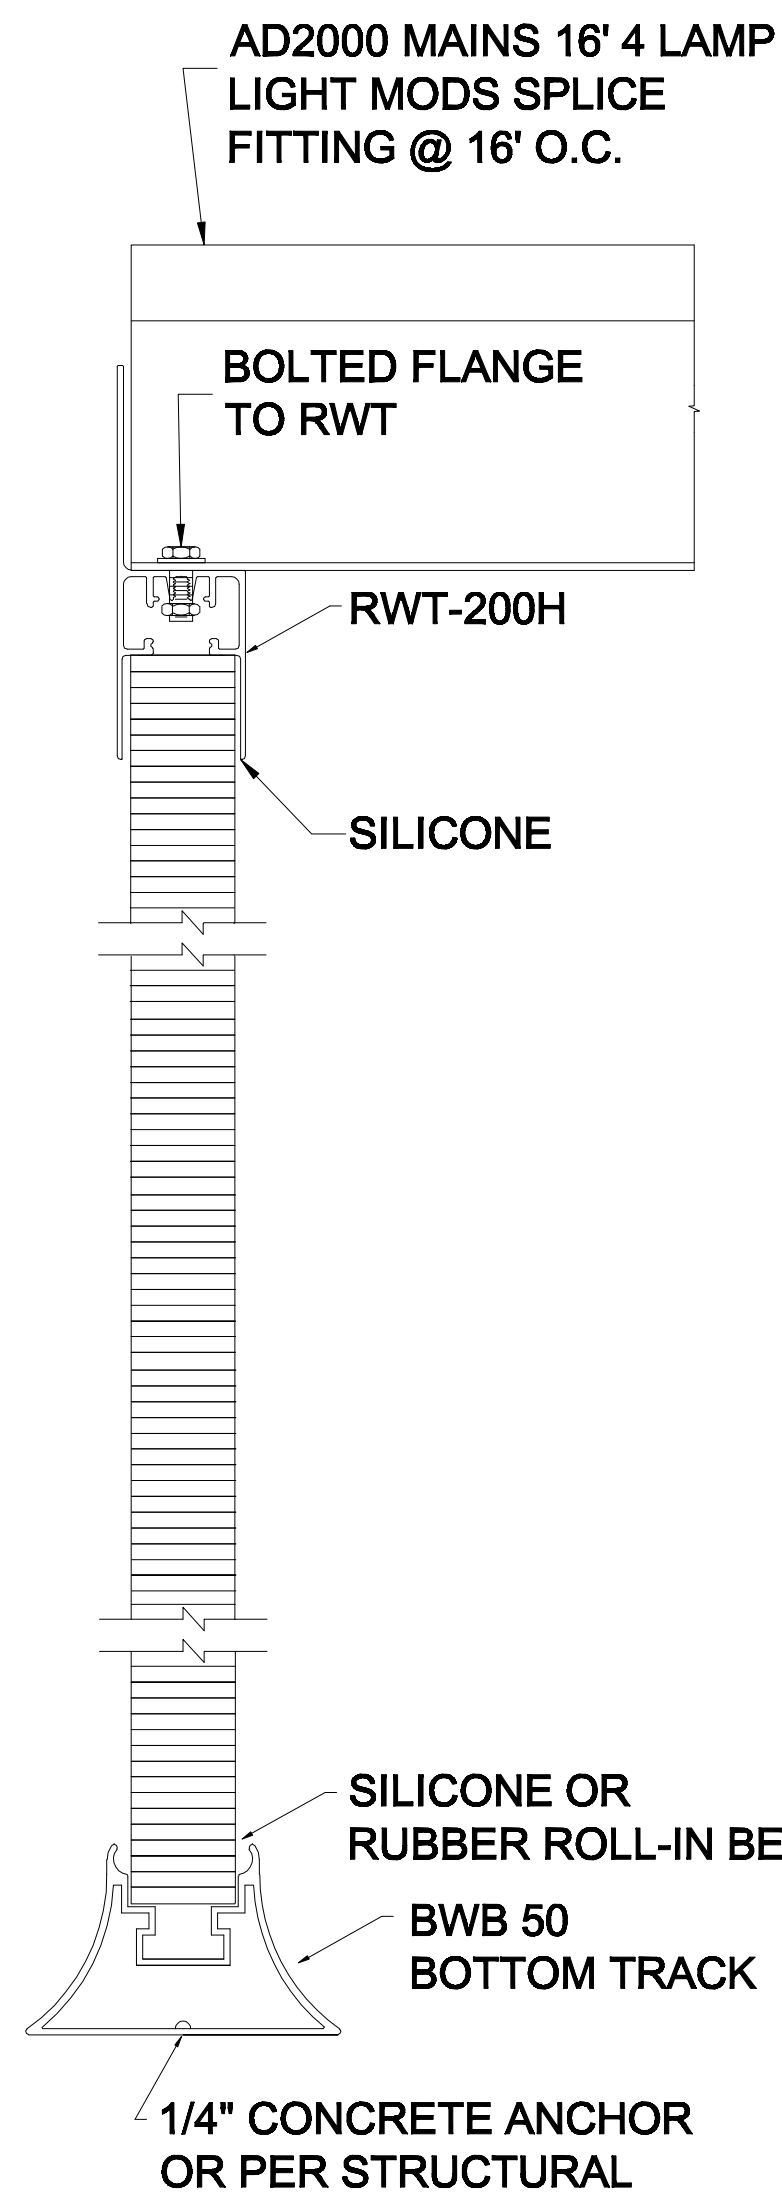


4 WALL SECTION
N/A

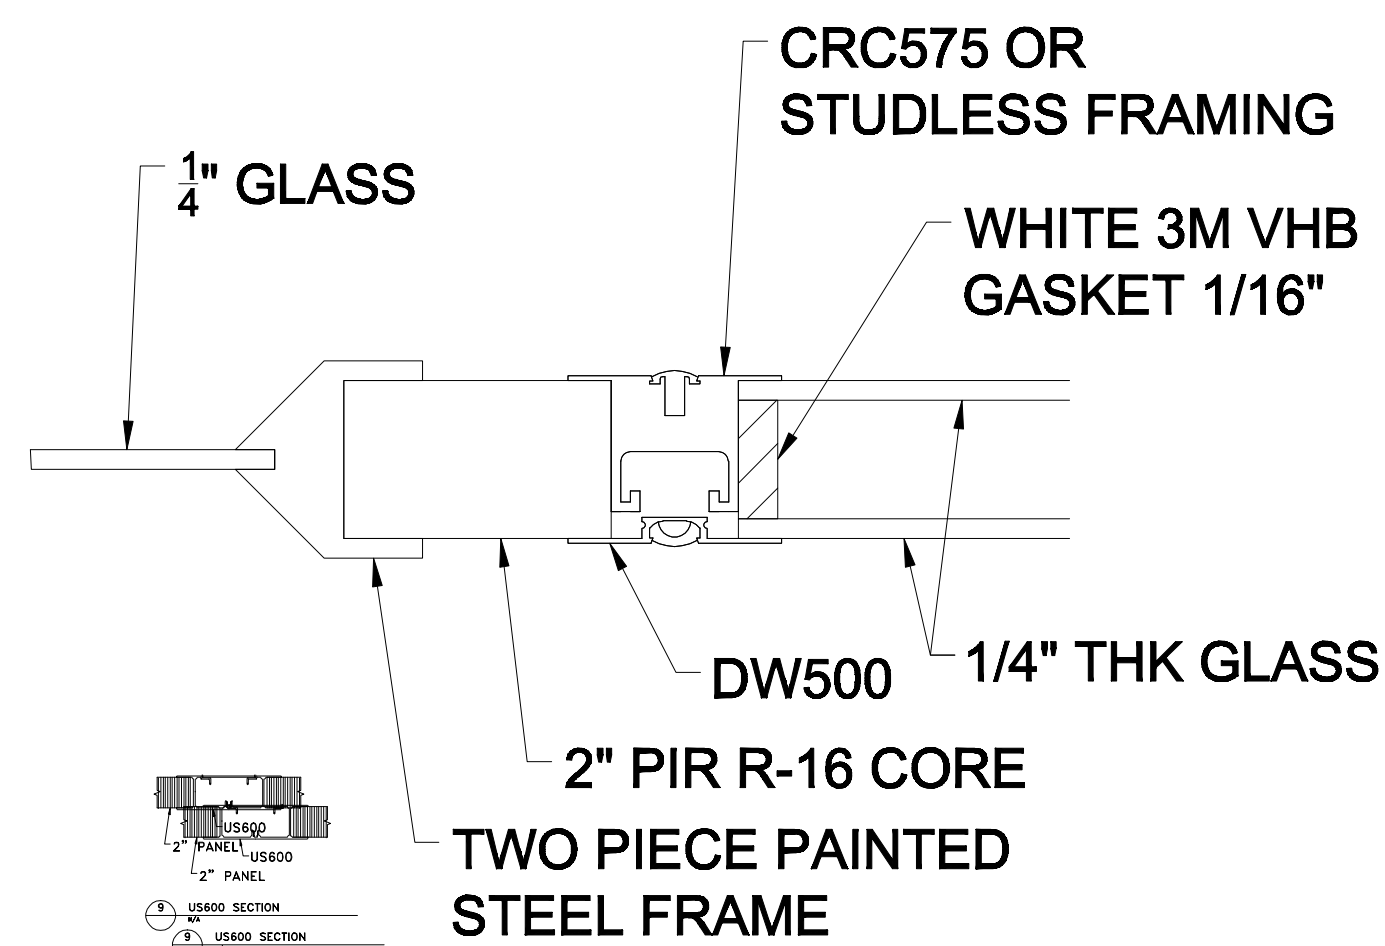


8 SINGLE & FLUSH WINDOW DETAIL
N/A

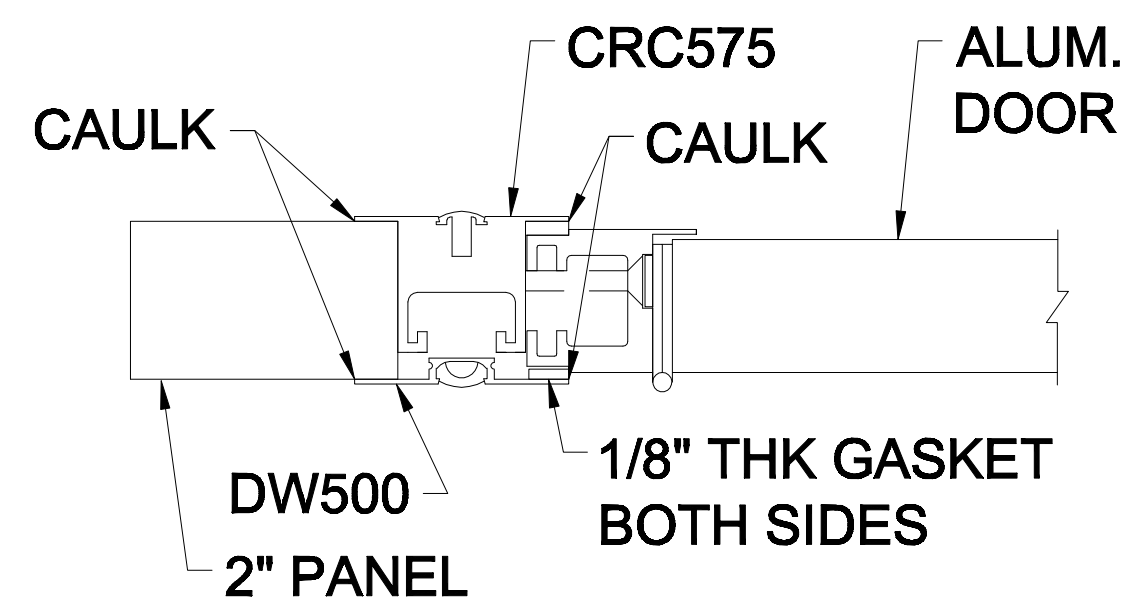


9 DOOR FRAME DETAIL
N/A

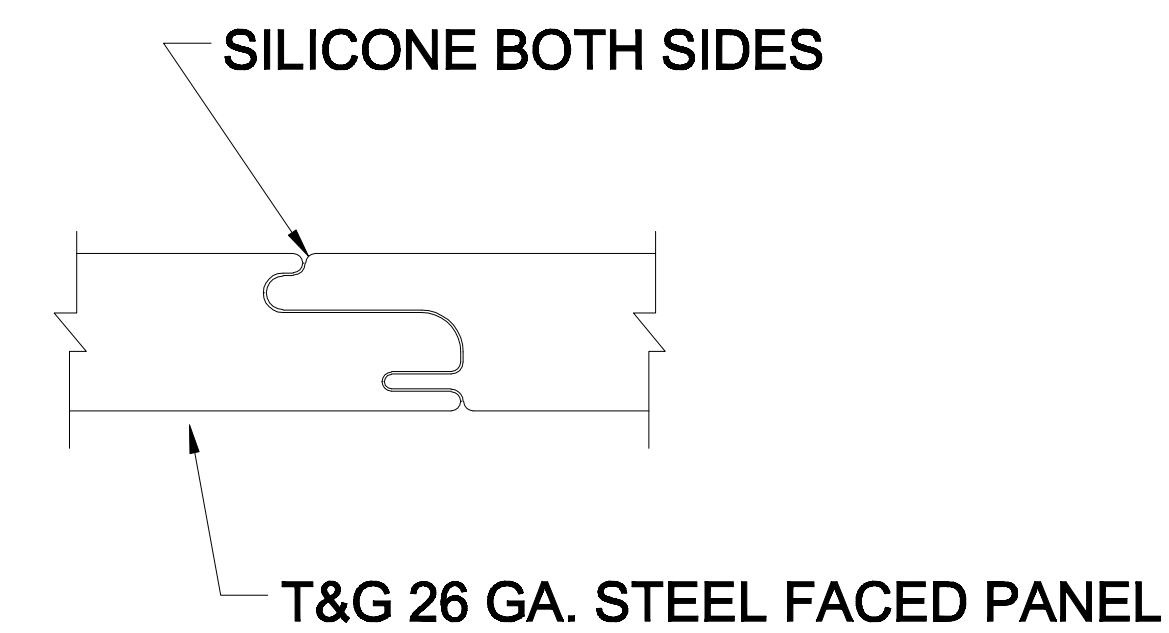


10 2" WALL & CLG PANEL T&G SECTION
N/A

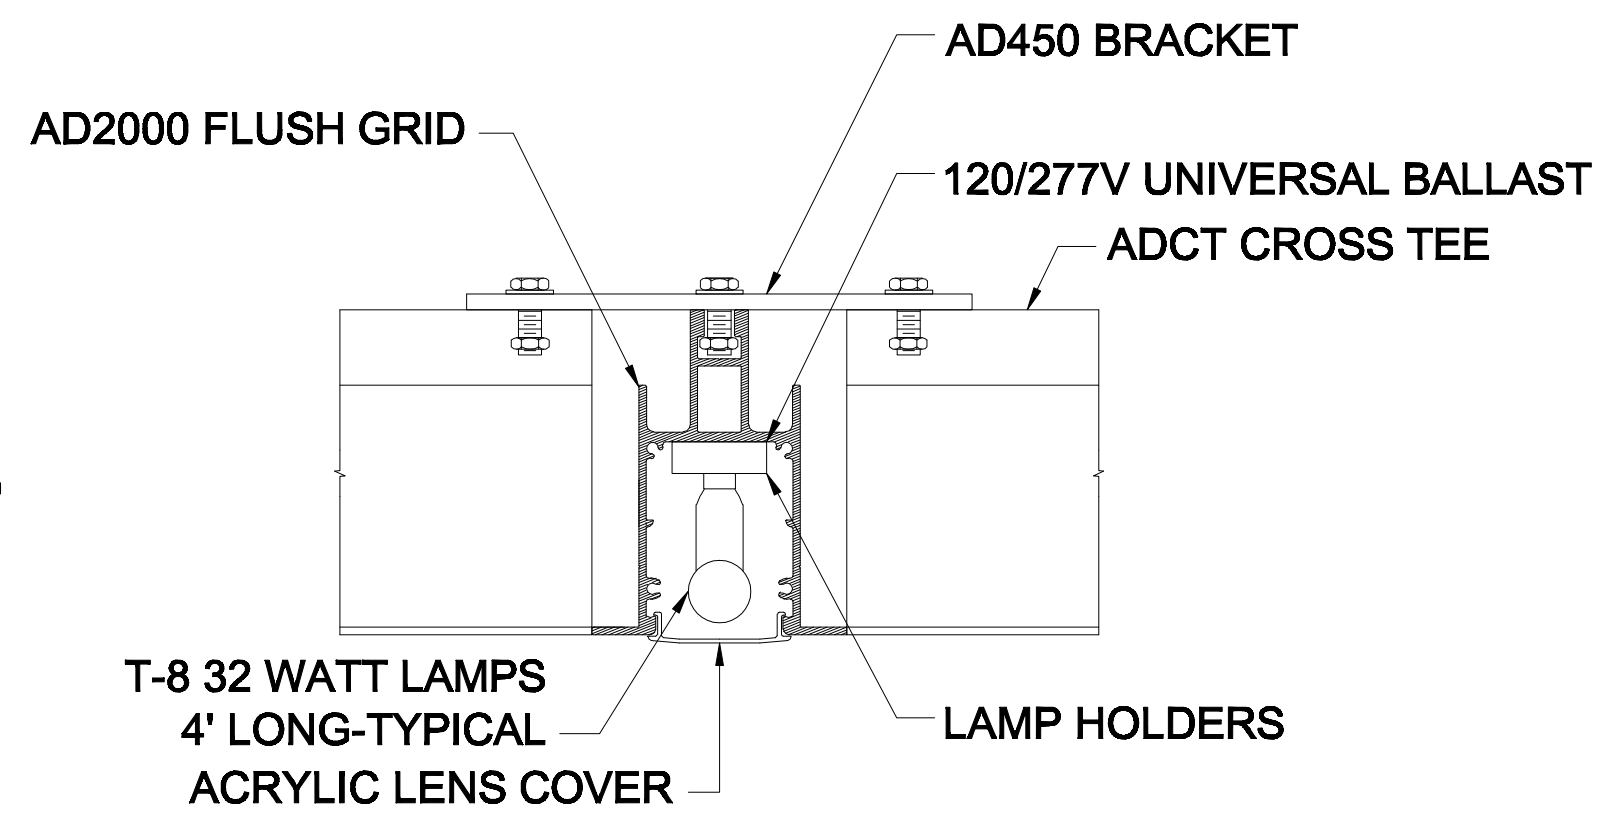


5 AD2000 GRID DETAIL
N/A

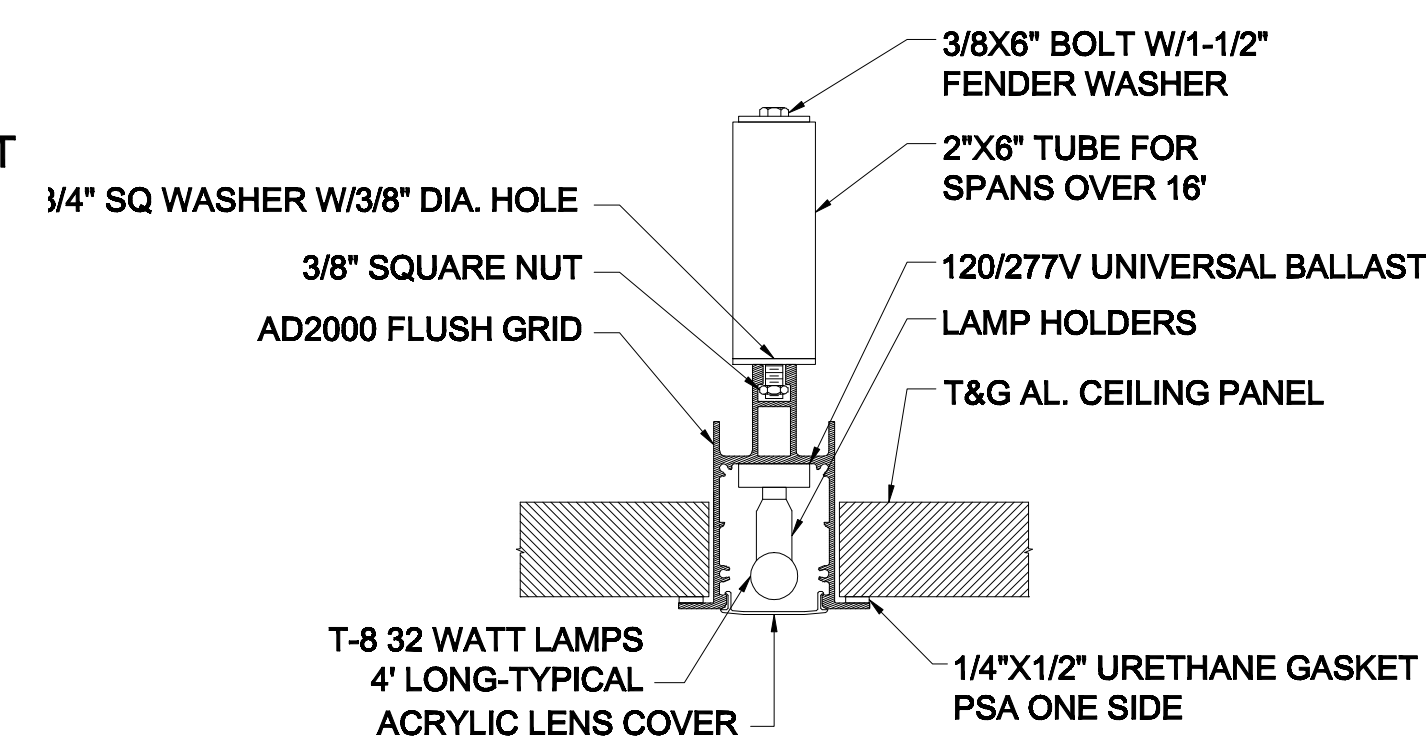


6 AD2000 GRID SUPPORT DETAIL
N/A

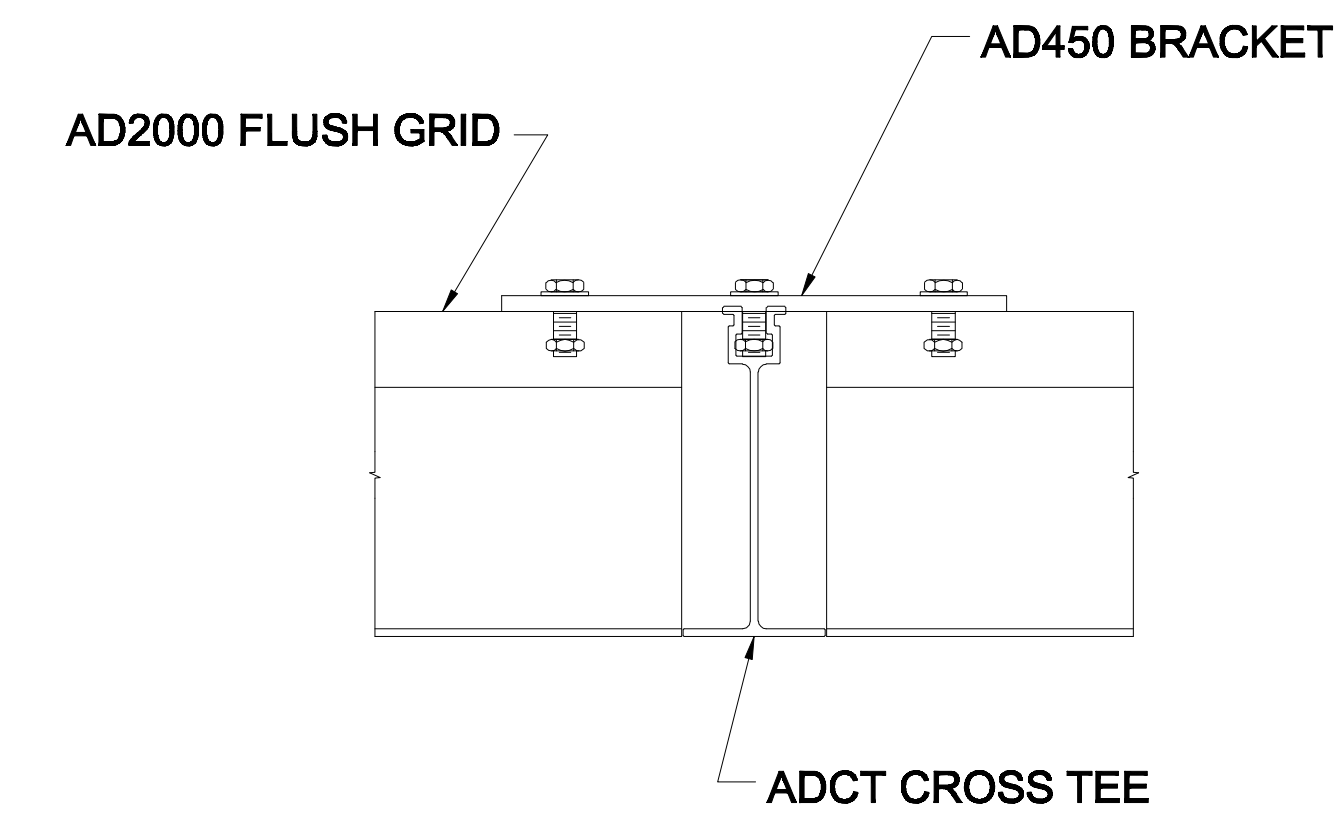


7 ADCT GRID DETAIL
N/A

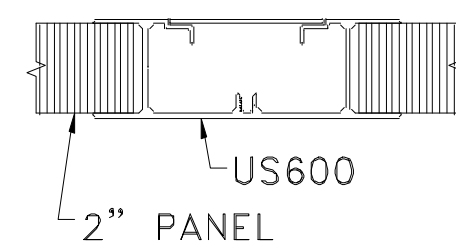


9 US600 SECTION
N/A

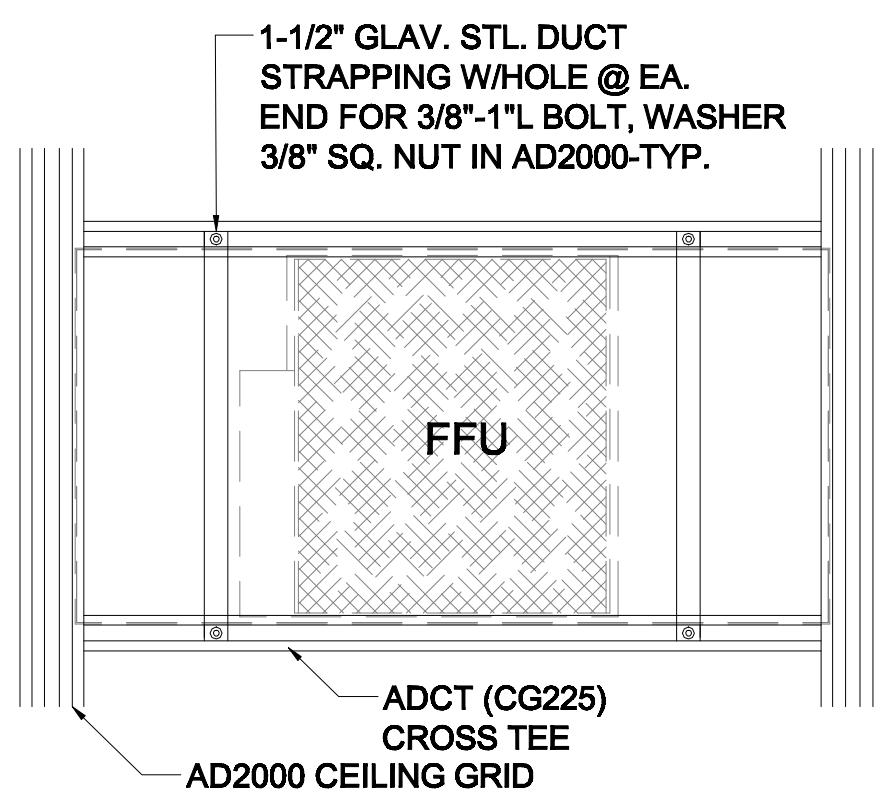

1 FFU SEISMIC ATTACHMENT DETAIL
N/A

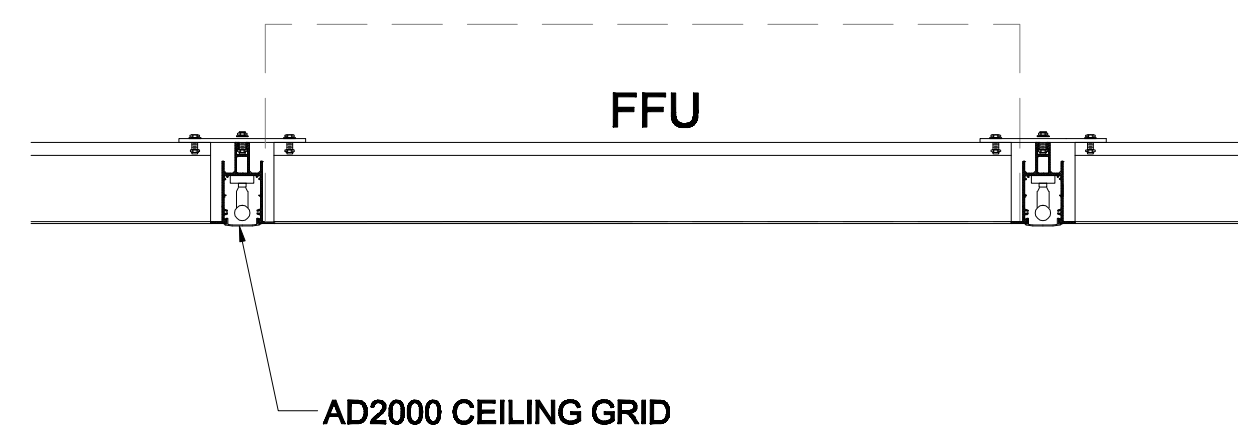

2 PARTIAL CEILING SYSTEM SECTION
N/A

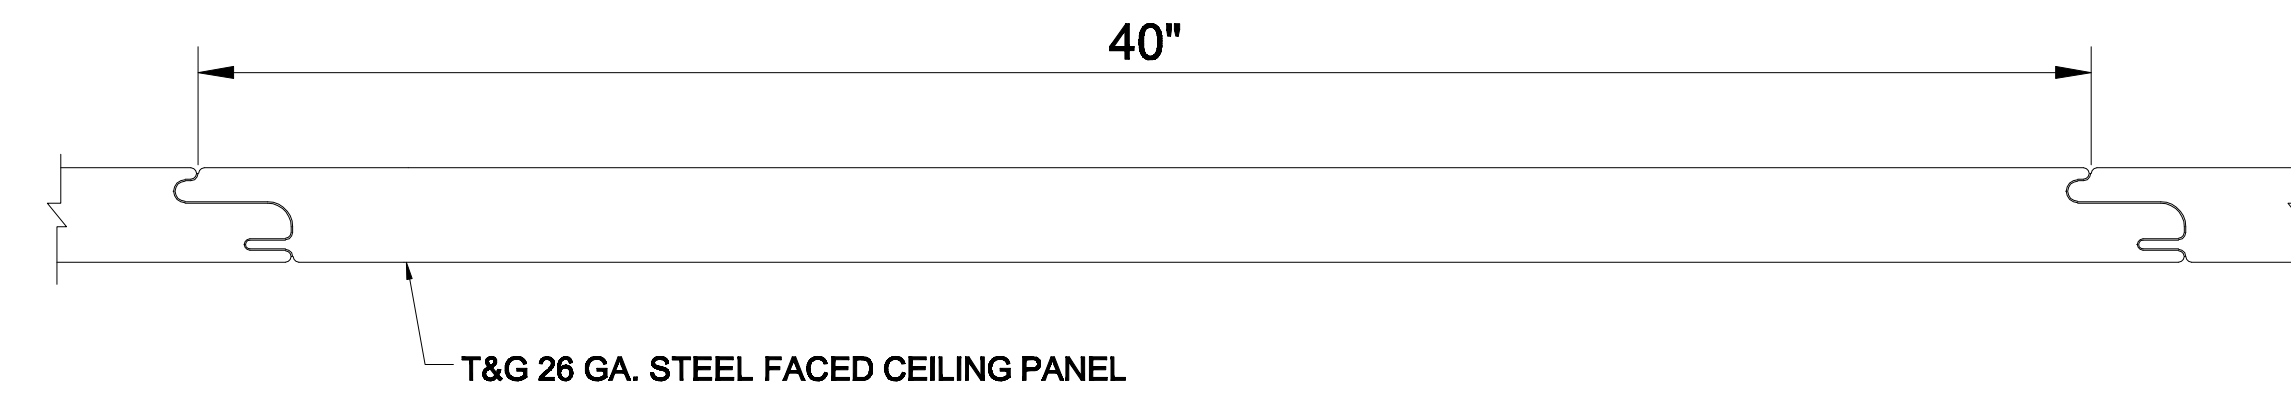

3 WALL & CEILING PANEL SECTION
N/A

Proposed Alterations for:

**ENERGY EFFICIENT
 MODULAR
 CLEAN ROOM
 DETAILS**

ISSUE FOR REVIEW: 02-21-10